


CUSTOMER NAME:	UNIVERSITY OF PITTSBURGH
PROJECT NAME:	UPITT-SIS-3 RD FL COLLAB SPACE
PROJECT ID NO.:	92859
<i>FRANKLIN INTERIORS TEAM</i>	
ACCOUNT EXECUTIVE:	NATALIE KERFOOT
INTERIOR DESIGNER:	VICKY RITTER
CSR:	STEVE ONDREY
PROJECT MANAGER:	N/A
DATE UPDATED:	12.26.12

FURNITURE PLAN

LOCATION:	SIS-3 RD FLOOR
PRODUCT:	MULTIPLE
DESCRIPTION:	OVERALL PLAN



Franklin Interiors
Furnishing Workplace Results

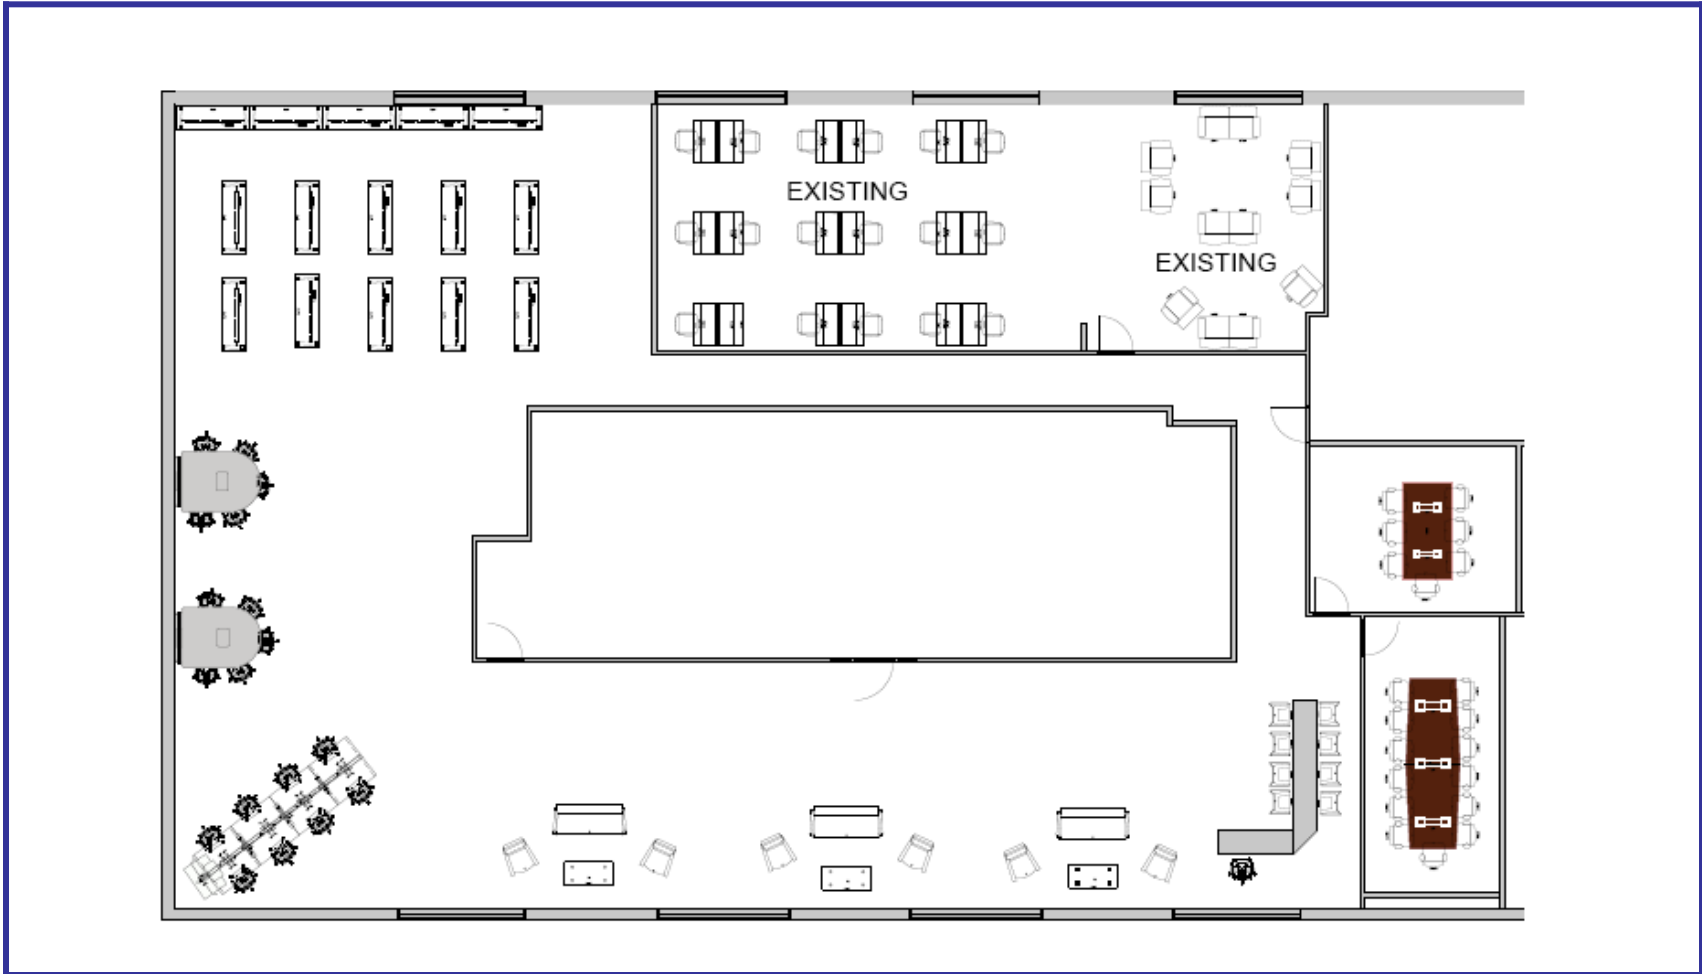

FURNITURE SUMMARY


DRAWINGS & PRODUCTS SHOWN ARE NOT TO SCALE

INITIAL 2 FOR APPROVAL _____


CUSTOMER NAME:	UNIVERSITY OF PITTSBURGH
PROJECT NAME:	UPITT-SIS-3 RD FL COLLAB SPACE
PROJECT ID NO.:	92859
<i>FRANKLIN INTERIORS TEAM</i>	
ACCOUNT EXECUTIVE:	NATALIE KERFOOT
INTERIOR DESIGNER:	VICKY RITTER
CSR:	STEVE ONDREY
PROJECT MANAGER:	N/A
DATE UPDATED:	12.26.12

TYPICAL WORKSETTING

LOCATION:	SIS-3 RD FL
PRODUCT:	MULTIPLE
DESCRIPTION:	OPEN CLASSROOM AREA

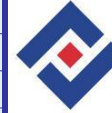

Franklin Interiors
Furnishing Workplace Results

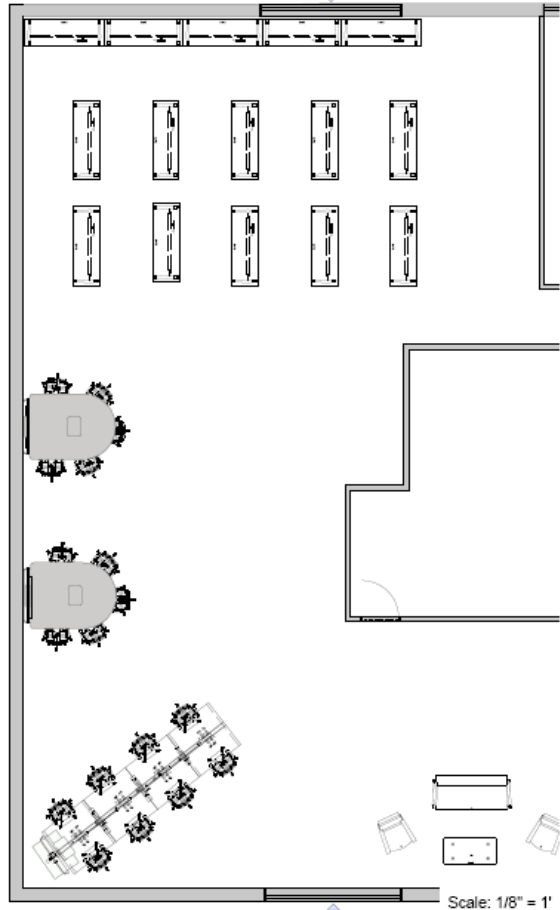

FURNITURE SUMMARY

DRAWINGS & PRODUCTS SHOWN ARE NOT TO SCALE

INITIAL 3 FOR APPROVAL _____


CUSTOMER NAME:	UNIVERSITY OF PITTSBURGH
PROJECT NAME:	UPITT-SIS-3 RD FL COLLAB SPACE
PROJECT ID NO.:	92859
<i>FRANKLIN INTERIORS TEAM</i>	
ACCOUNT EXECUTIVE:	NATALIE KERFOOT
INTERIOR DESIGNER:	VICKY RITTER
CSR:	STEVE ONDREY
PROJECT MANAGER:	N/A
DATE UPDATED:	12.26.12

TYPICAL WORKSETTING

LOCATION:	SIS-3 RD FL
PRODUCT:	MULTIPLE
DESCRIPTION:	LOUNGE AREA



Franklin Interiors
Furnishing Workplace Results

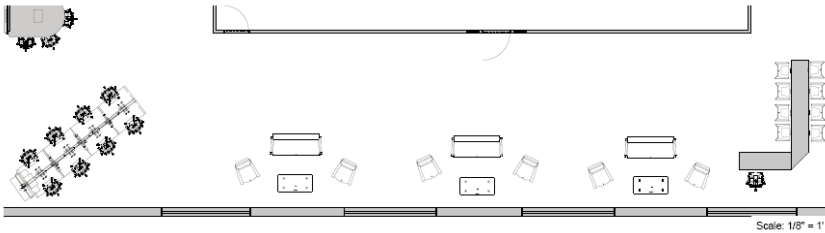

FURNITURE SUMMARY

DRAWINGS & PRODUCTS SHOWN ARE NOT TO SCALE

INITIAL 4 FOR APPROVAL _____


CUSTOMER NAME:	UNIVERSITY OF PITTSBURGH
PROJECT NAME:	UPITT-SIS-3 RD FL COLLAB SPACE
PROJECT ID NO.:	92859
<i>FRANKLIN INTERIORS TEAM</i>	
ACCOUNT EXECUTIVE:	NATALIE KERFOOT
INTERIOR DESIGNER:	VICKY RITTER
CSR:	STEVE ONDREY
PROJECT MANAGER:	N/A
DATE UPDATED:	12.26.12

TYPICAL WORKSETTING

LOCATION:	SIS-3 RD FL
PRODUCT:	MULTIPLE
DESCRIPTION:	CONFERENCE ROOMS



Franklin Interiors
Furnishing Workplace Results

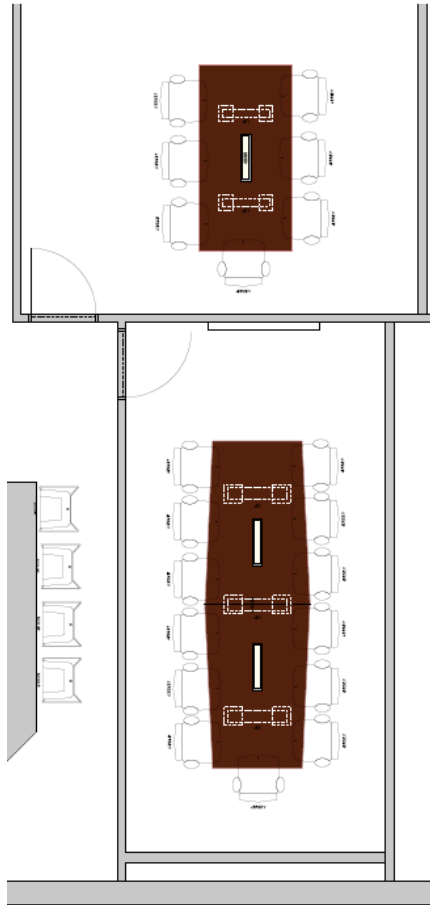

FURNITURE SUMMARY

DRAWINGS & PRODUCTS SHOWN ARE NOT TO SCALE

INITIAL 5 FOR APPROVAL _____

CUSTOMER NAME:	UNIVERSITY OF PITTSBURGH
PROJECT NAME:	UPITT-SIS-3 RD FL COLLAB SPACE
PROJECT ID NO.:	92859
<i>FRANKLIN INTERIORS TEAM</i>	
ACCOUNT EXECUTIVE:	NATALIE KERFOOT
INTERIOR DESIGNER:	VICKY RITTER
CSR:	STEVE ONDREY
PROJECT MANAGER:	N/A
DATE UPDATED:	12.26.12


TABLE STYLE || STEELCASE

LOCATION:	SIS-3 RD FL
PRODUCT:	FRAMEONE / AKIRA
DESCRIPTION:	TABLES



Franklin Interiors
Furnishing Workplace Results

IMAGE 1

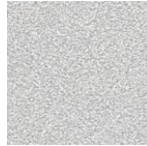


LAMINATE

SMOKE SPECKLE



EDGE

BLACK

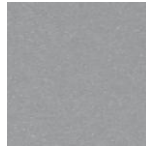

BASE

PLATINUM METALLIC

IMAGE 1

Photo image is representative of selected furniture STYLE only. 3D Image(s) and connected details reference complete application & selections.

MANUFACTURER:	STEELCASE
LOCATION:	OPEN CLASSROOM 312
NAME:	FRAME ONE BENCHING
TOP:	LAMINATE: SMOKE SPECKLE EDGE: BLACK
FRAME/BASE:	PLATINUM METALLIC
FEATURES:	2 + 2 POWER (2) 15 AMP RECEPTACLES PER SIDE, PER TABLE

IMAGE 2



LAMINATE

SMOKE SPECKLE



EDGE

BLACK



BASE

PLATINUM MATTE

IMAGE 2

Photo image is representative of selected furniture STYLE only. 3D Image(s) and connected details reference complete application & selections.

MANUFACTURER:	COALESSE
LOCATION:	OPEN CLASSROOM 312
NAME:	AKIRA FLIP TOP NESTING TABLE
TOP:	LAMINATE: SMOKE SPECKLE EDGE: BLACK
FRAME/BASE:	PLATINUM MATTE
FEATURES:	CARPET CASTERS

FURNITURE SUMMARY

DRAWINGS & PRODUCTS SHOWN ARE NOT TO SCALE

INITIAL 6 FOR APPROVAL _____